

- KEY:

- Square Footage

- Total SF = 4620

- Construction Type

- 58

- Occupancy Load

- Warehouse 500 gross SF/person

- 10
- NOTES:

- Cirts to allow for 3070



- doors, even if not shown

- Veneer: Colored

- Architectural Metal Panel
- ROOF:

- 2 : 12

- Metal R Panel

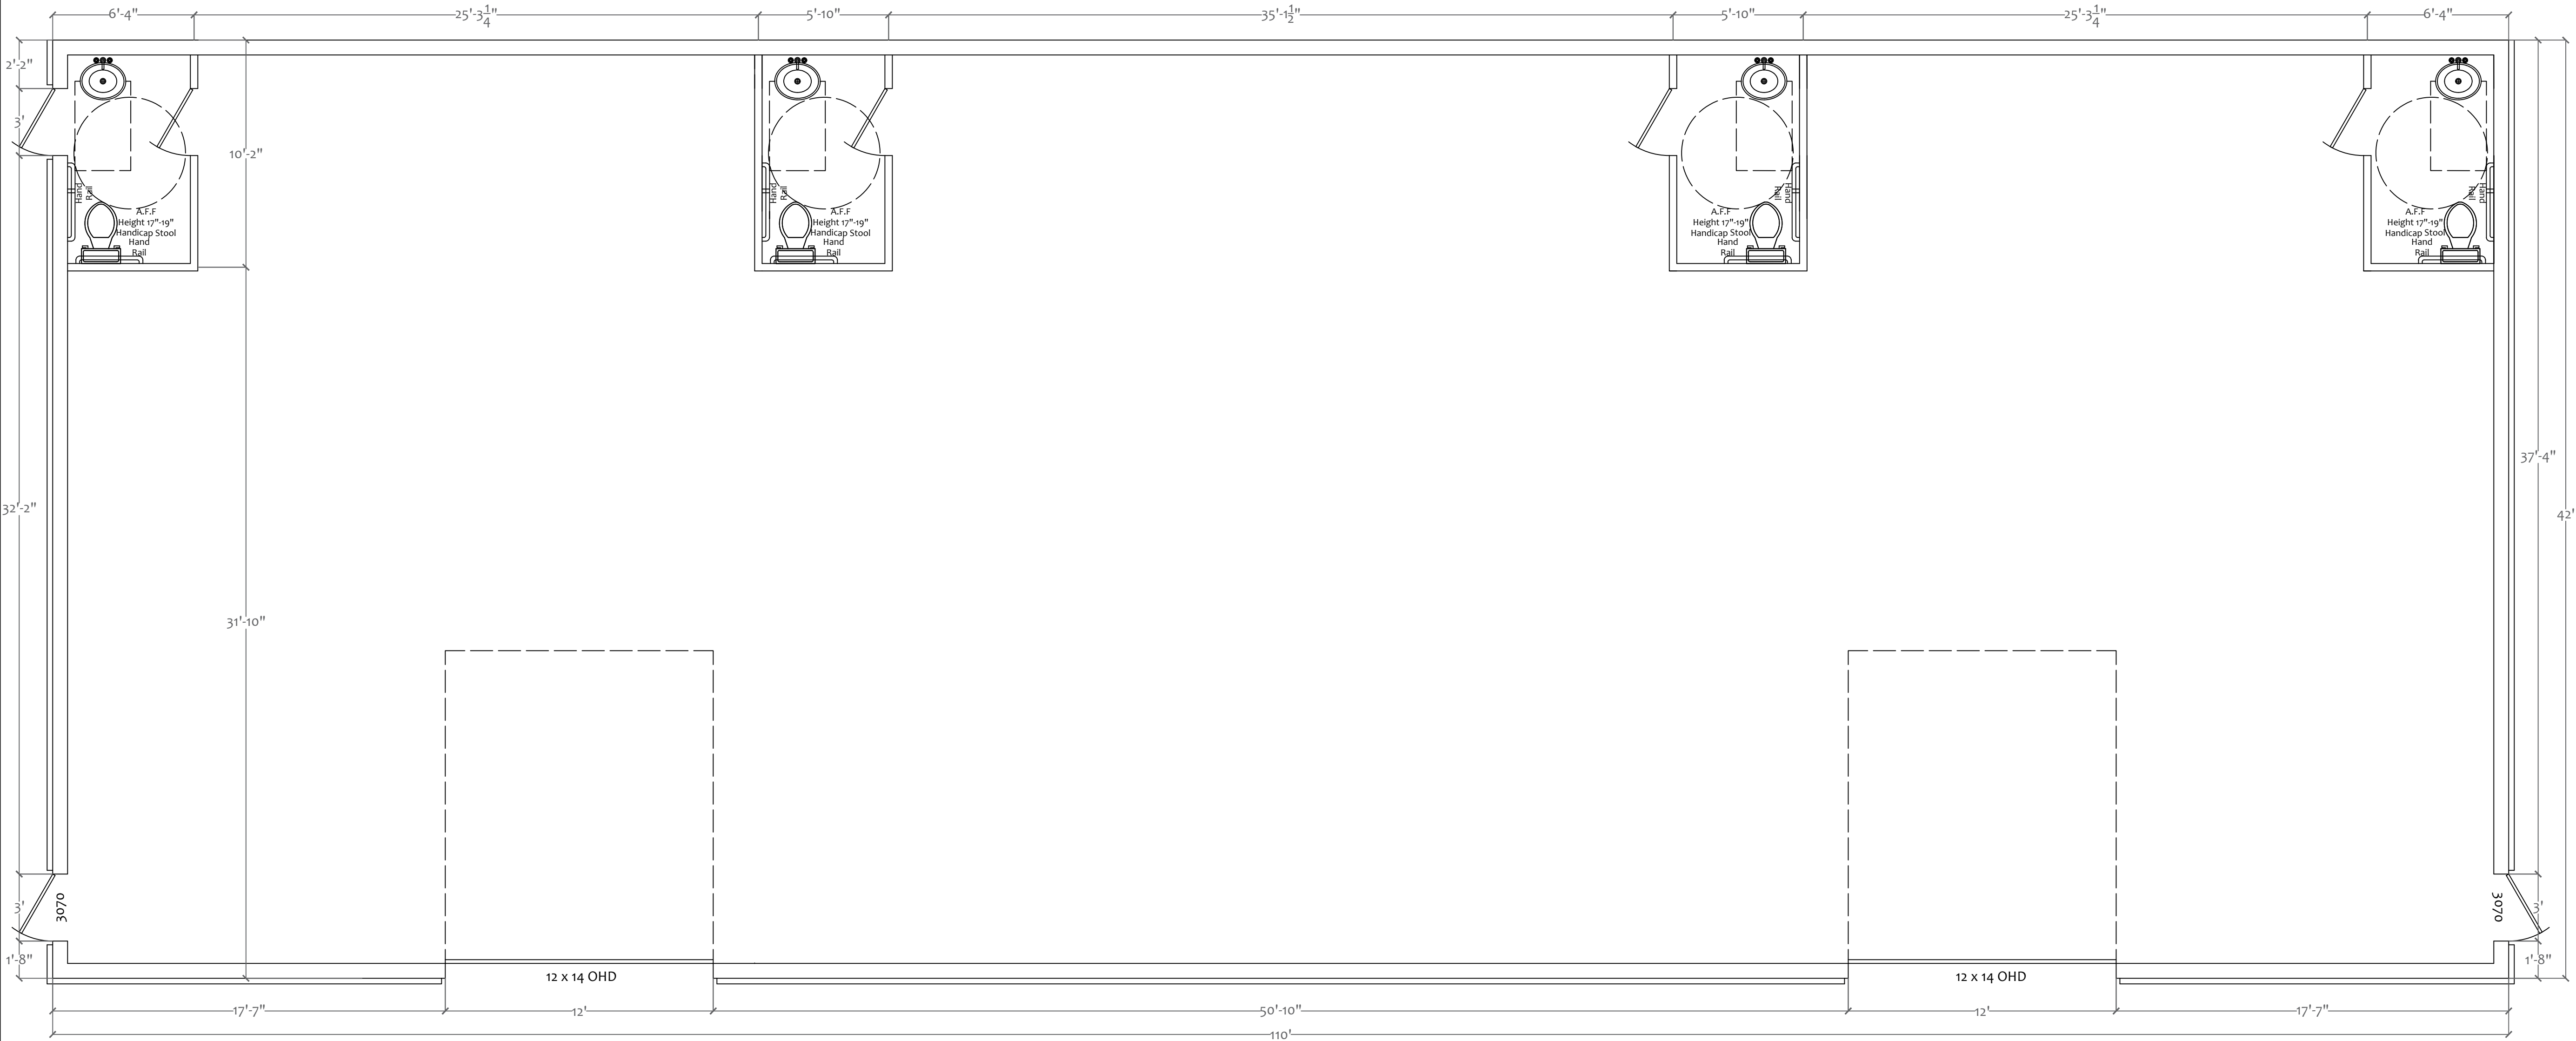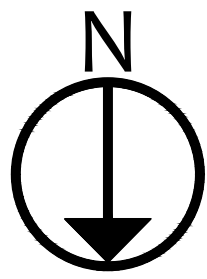

General Notes

Northwest Passage

Oklahoma City, Oklahoma 73132

No.	Revision/Issue	Date

Firm Name and Address

Project Name and Address

NWP
OKC, OK 73132

Project	NWP	Sheet
Date	11.25.2024	1
Scale	1" = 1'	